



**LAKE SIDE ELEVATION**

4-4-14	Construction	
1-9-14	Pricing and Permits	

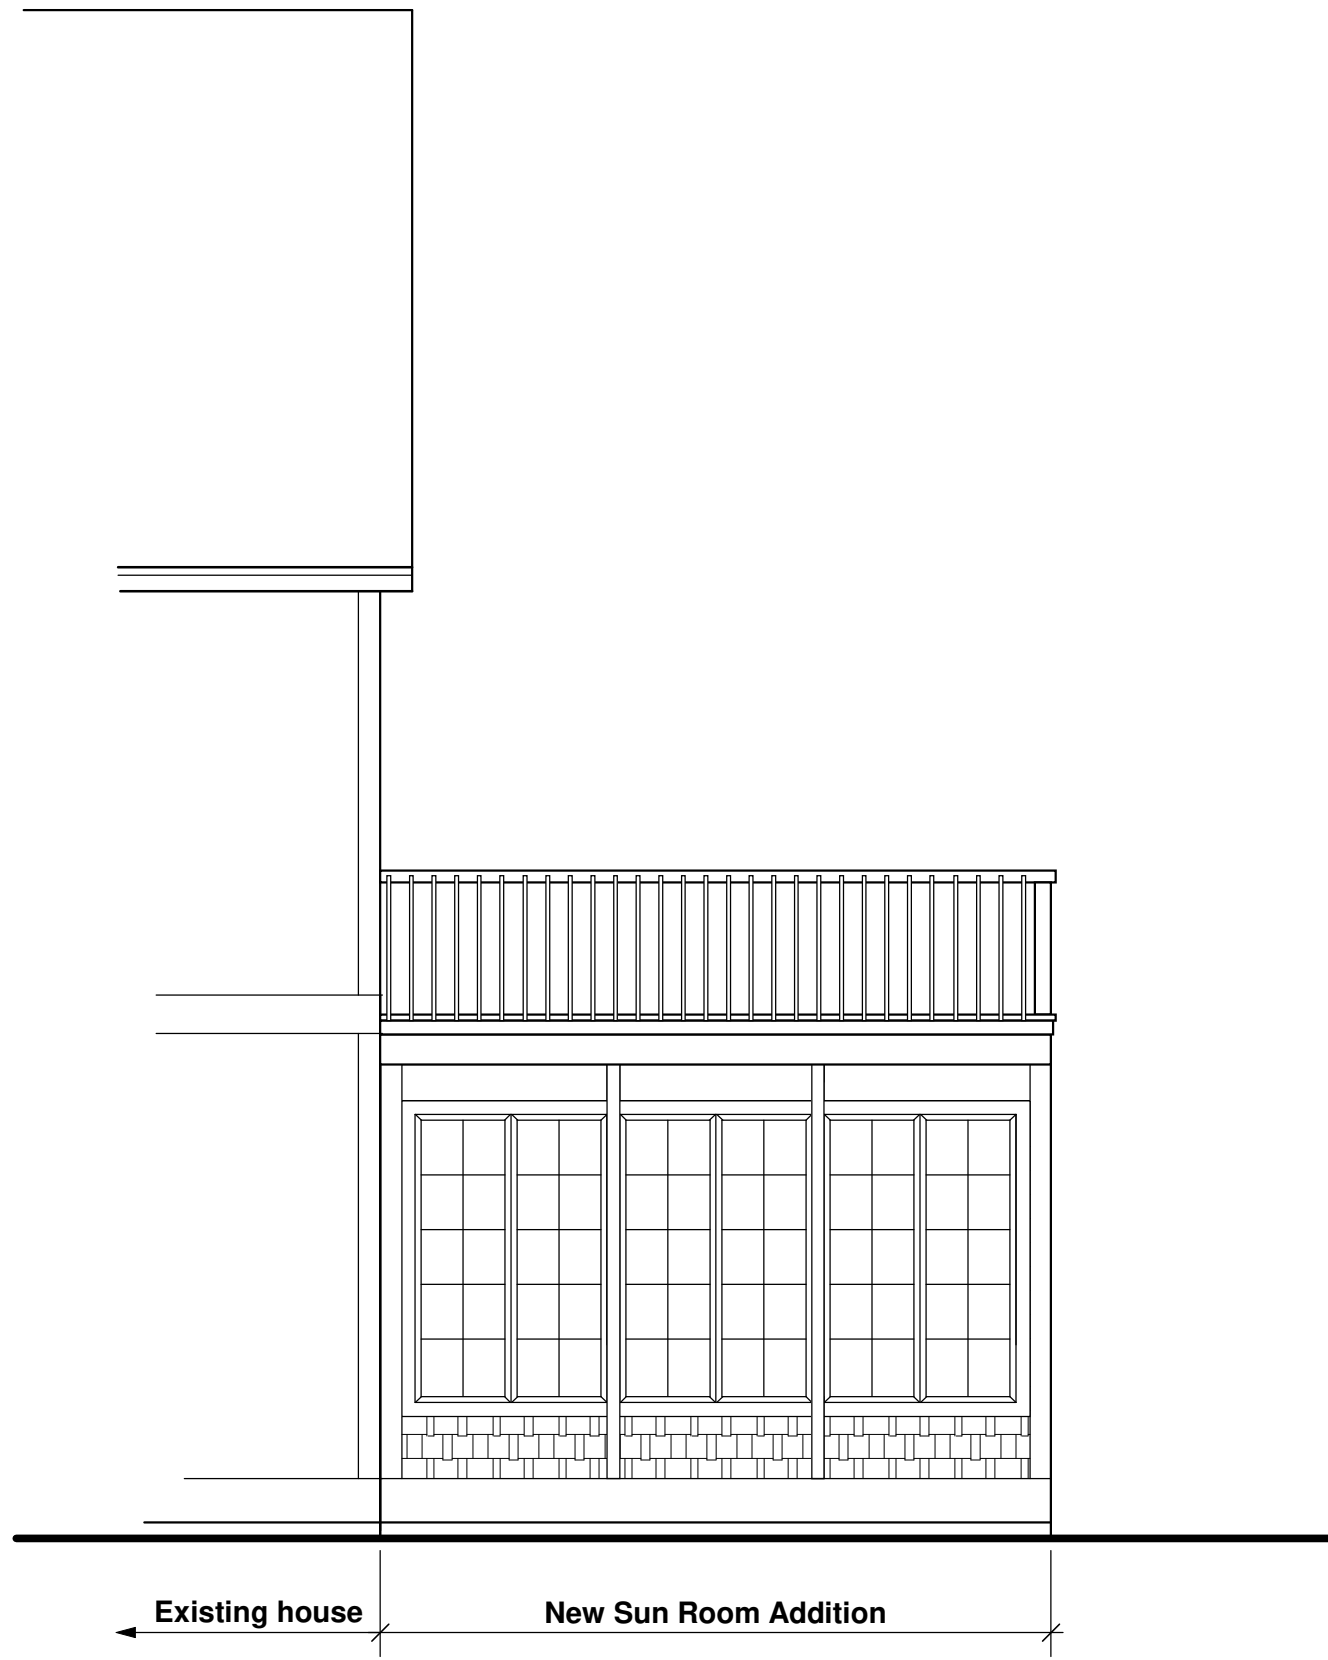

**SIDE ELEVATION**

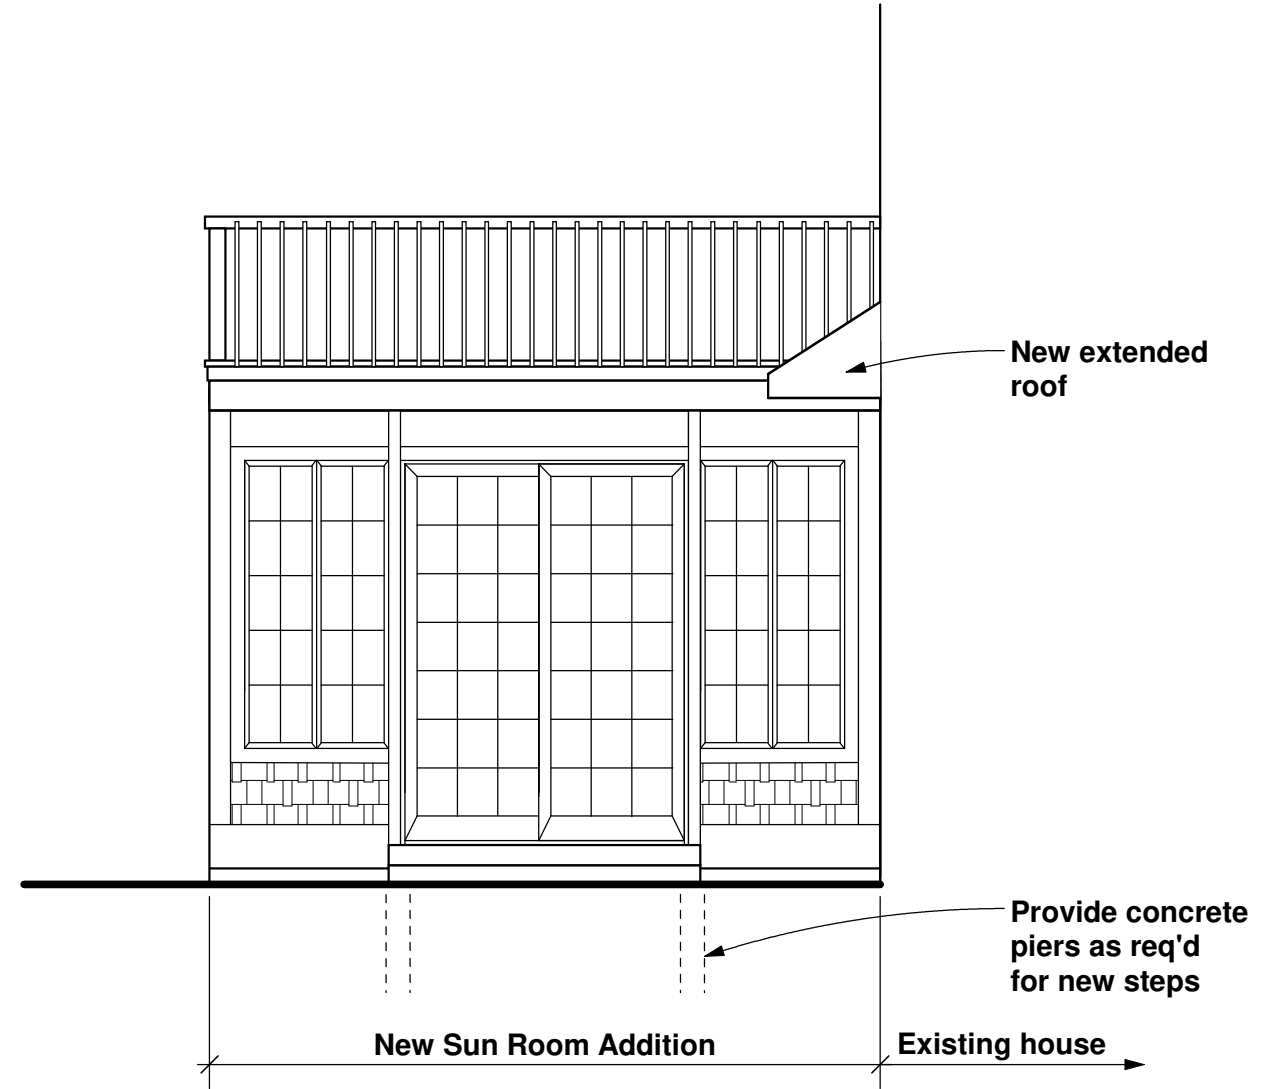

**SIDE ELEVATION**

4-4-14	Construction	
1-9-14	Pricing and Permits	

213138


**Exterior Elevations**  
Scale 1/4" = 1'0"

**Addition to the  
Rinzema Residence**

**DAINING  
HOME DESIGN**  
616-366-1319


**PK  
HOMES**

**Design - Build**  
616.878.4300  
HomesByPK.com

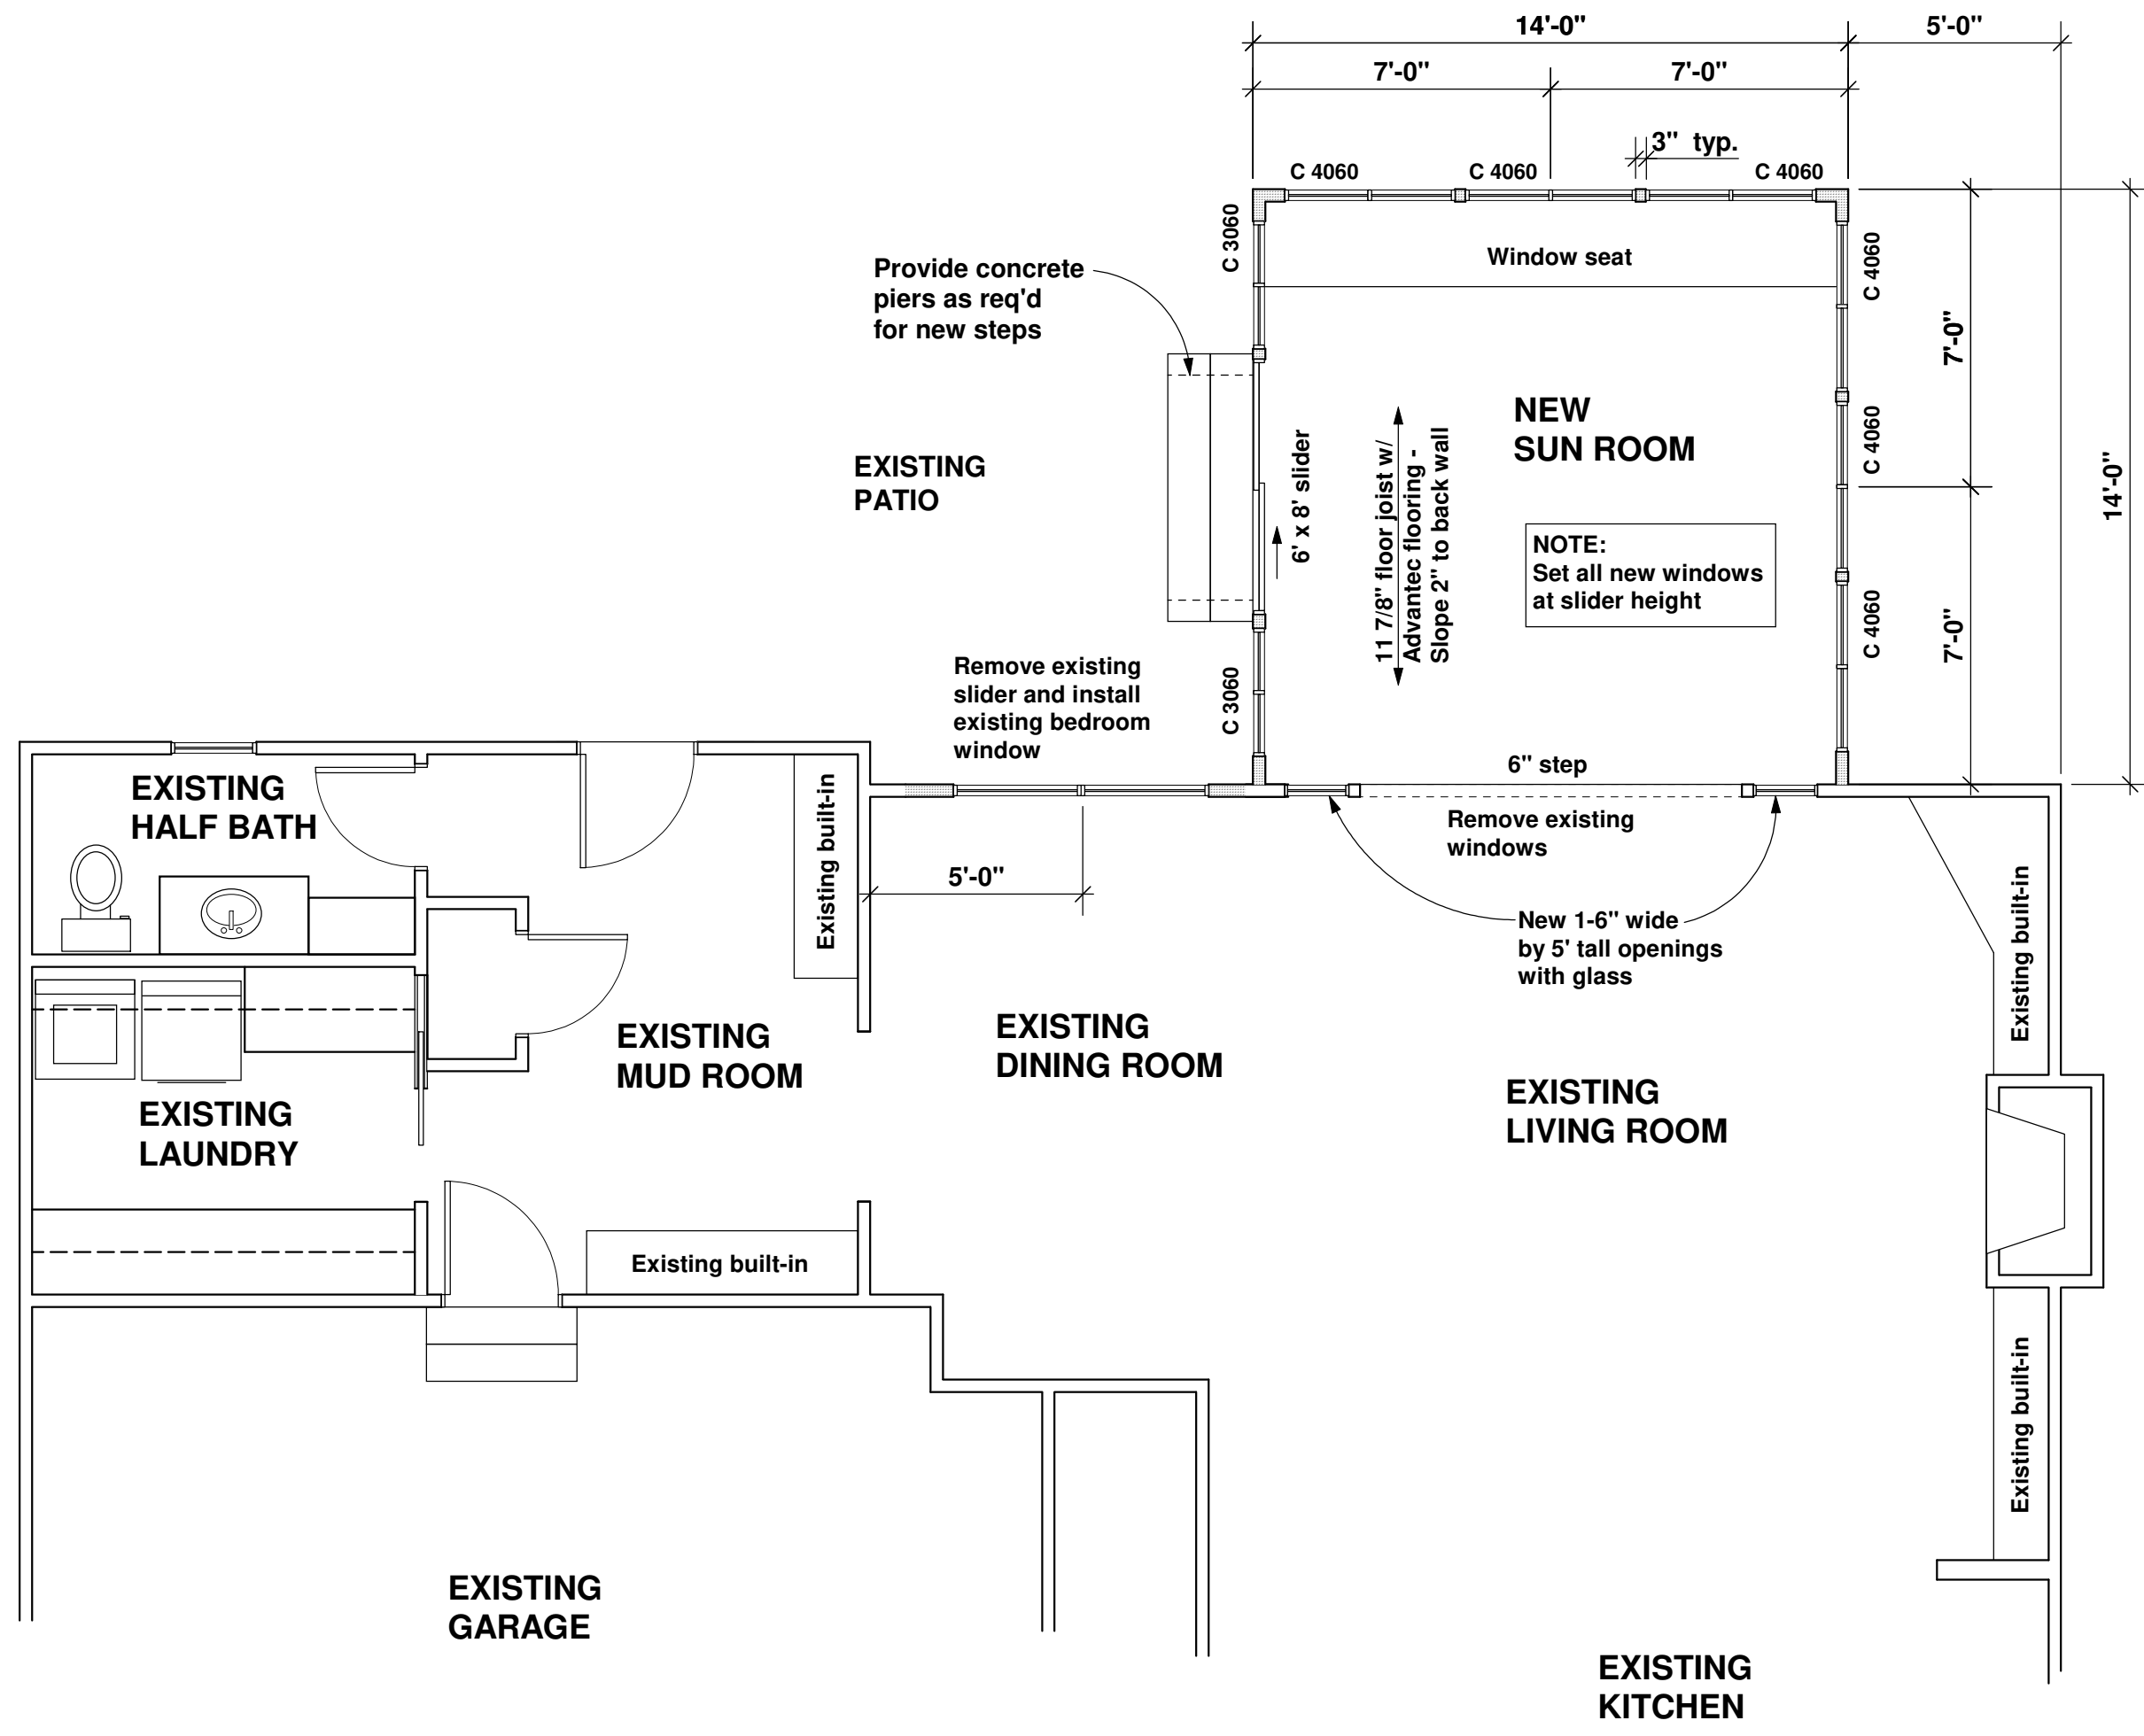

**FIRST FLOOR PLAN**  
 9' wall height  
 196 square feet at new Sun Room

4-4-14	Construction	
1-9-14	Pricing and Permits	

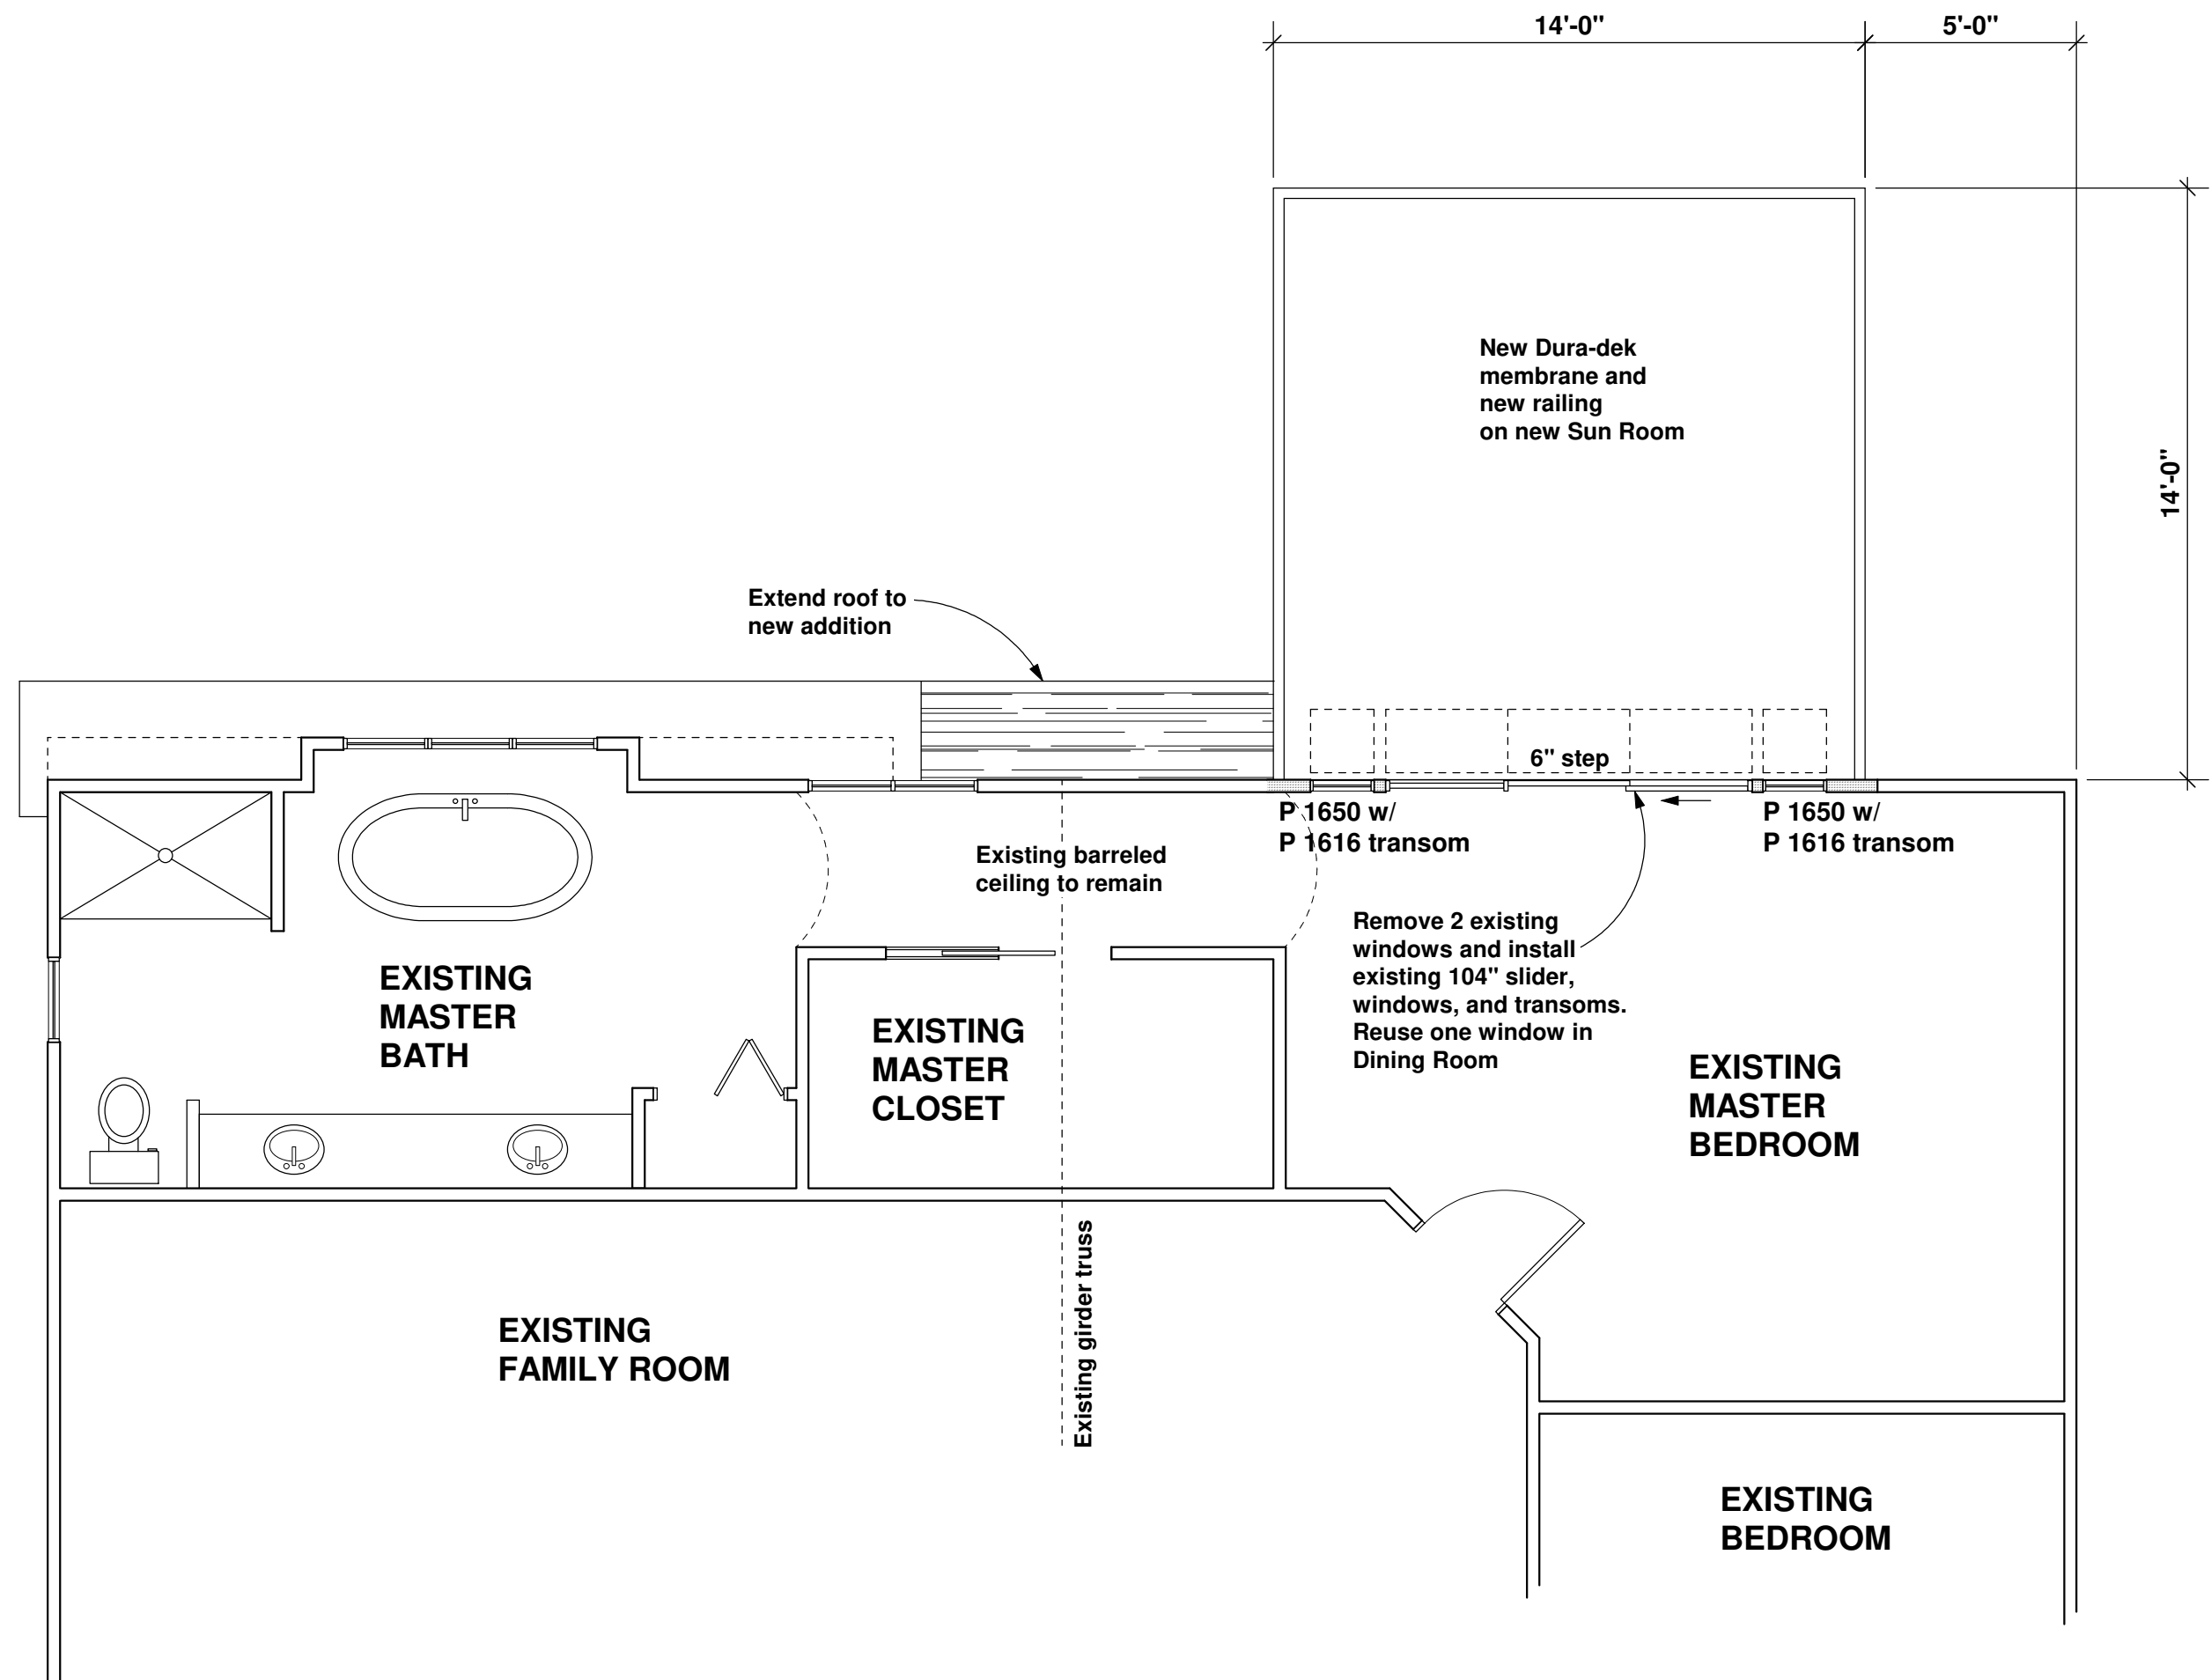

**SECOND FLOOR PLAN**  
9' wall height

4-4-14	Construction	
1-9-14	Pricing and Permits	